

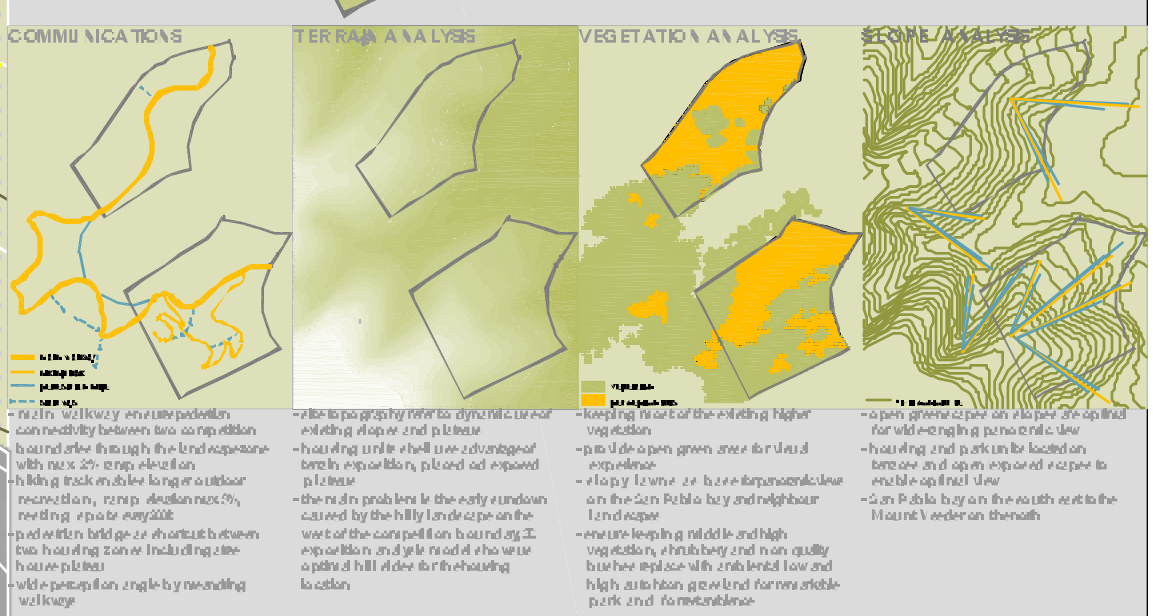
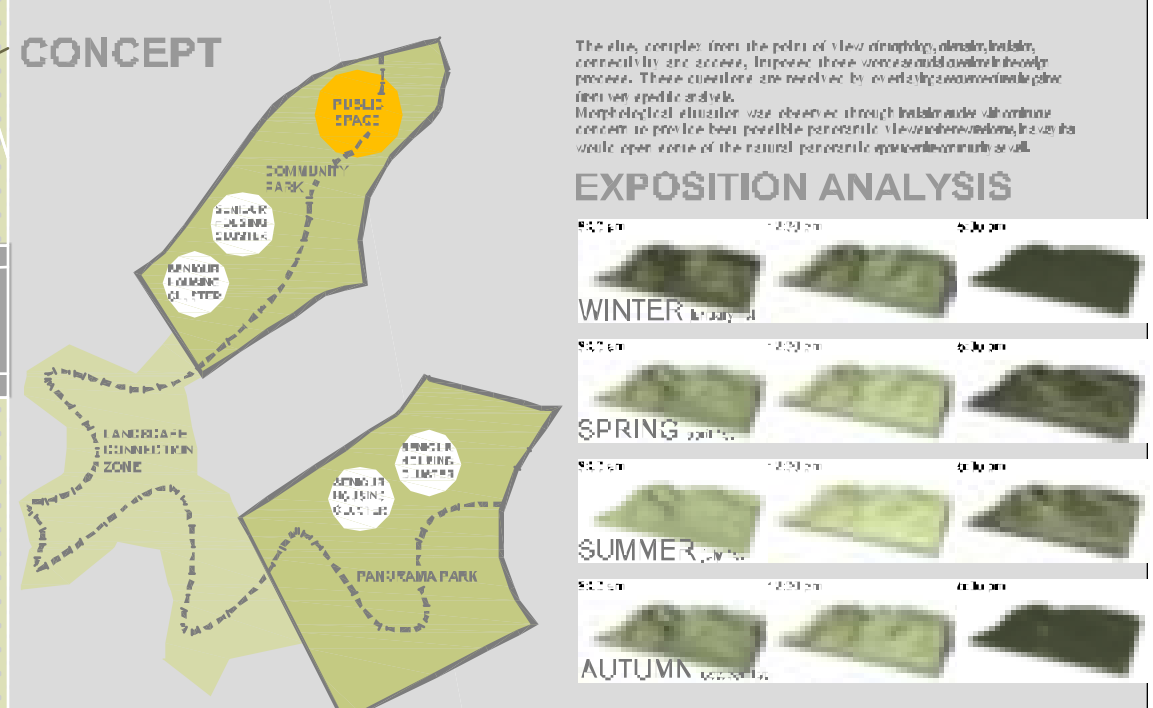
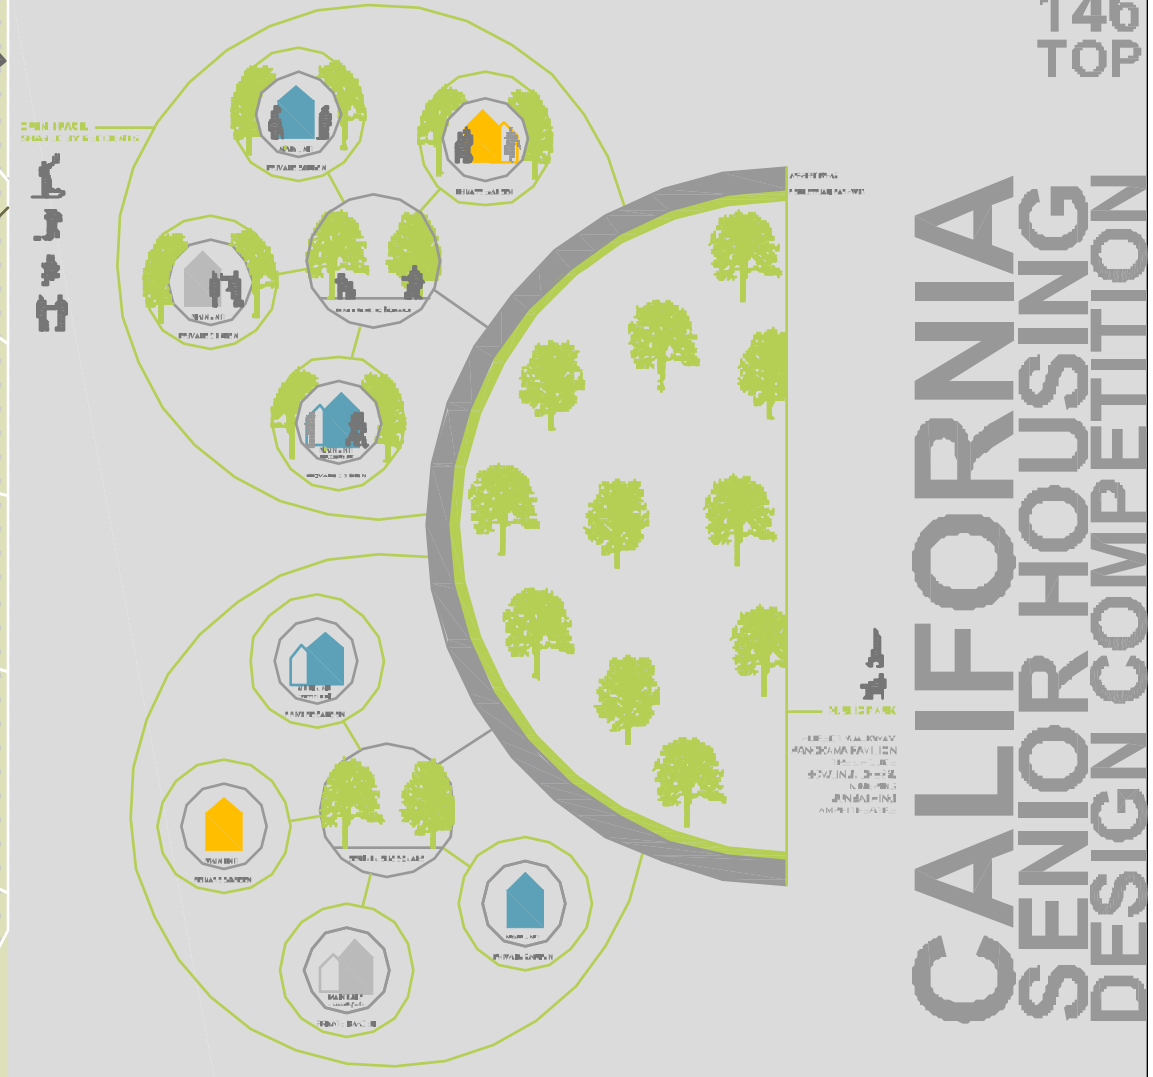
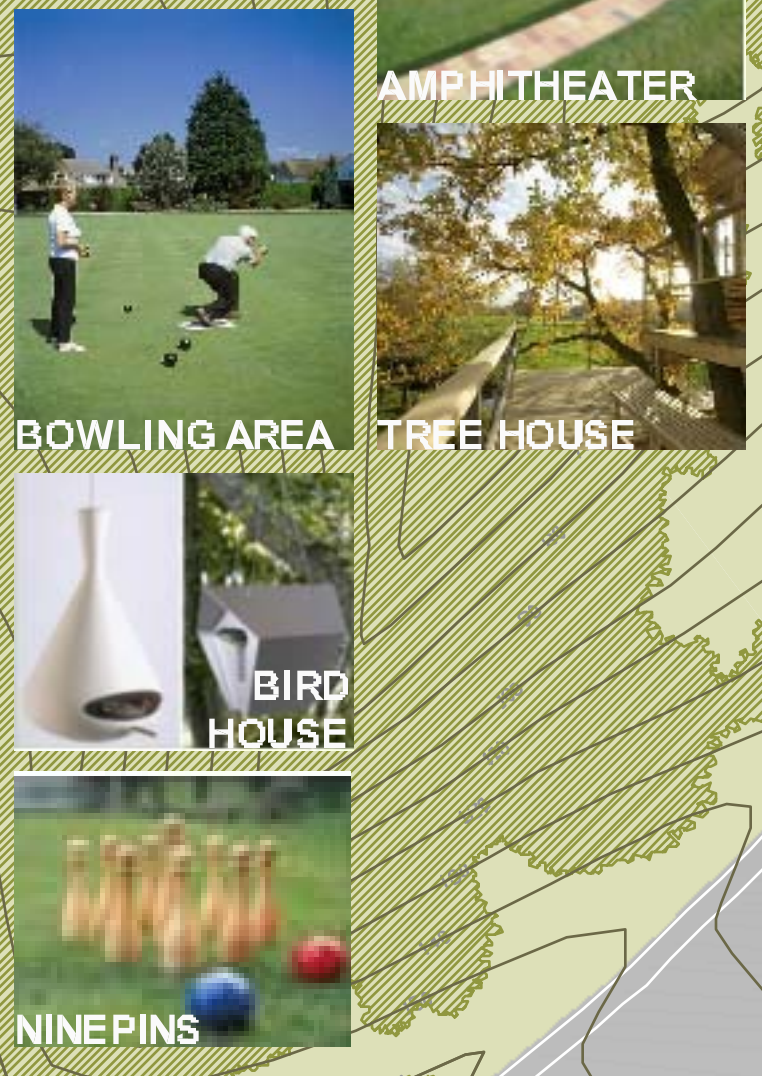


SITE PLAN

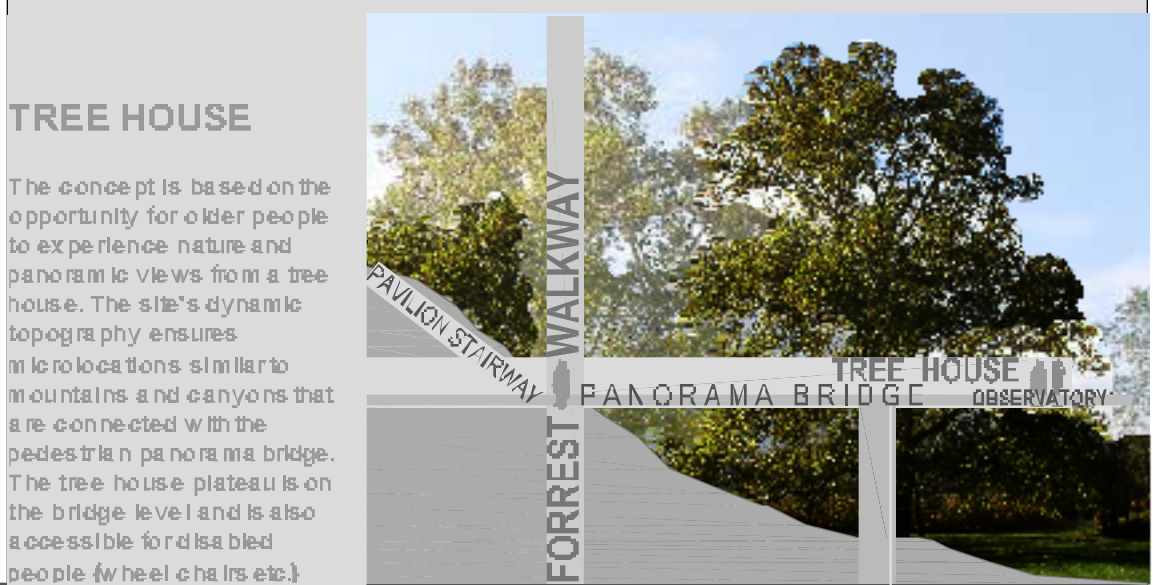

CLUSTER	1	2	3	4	5	6	7	8	9	10	11	12	13	14	15	16	17	18	19	20	21	22	23	24	25	26	27	28	29	30	31	32	33	34	35	36	37	38	39	40	41	42	43	44	45	46	47	48	49	50
CLUSTER 1	1	2	3	

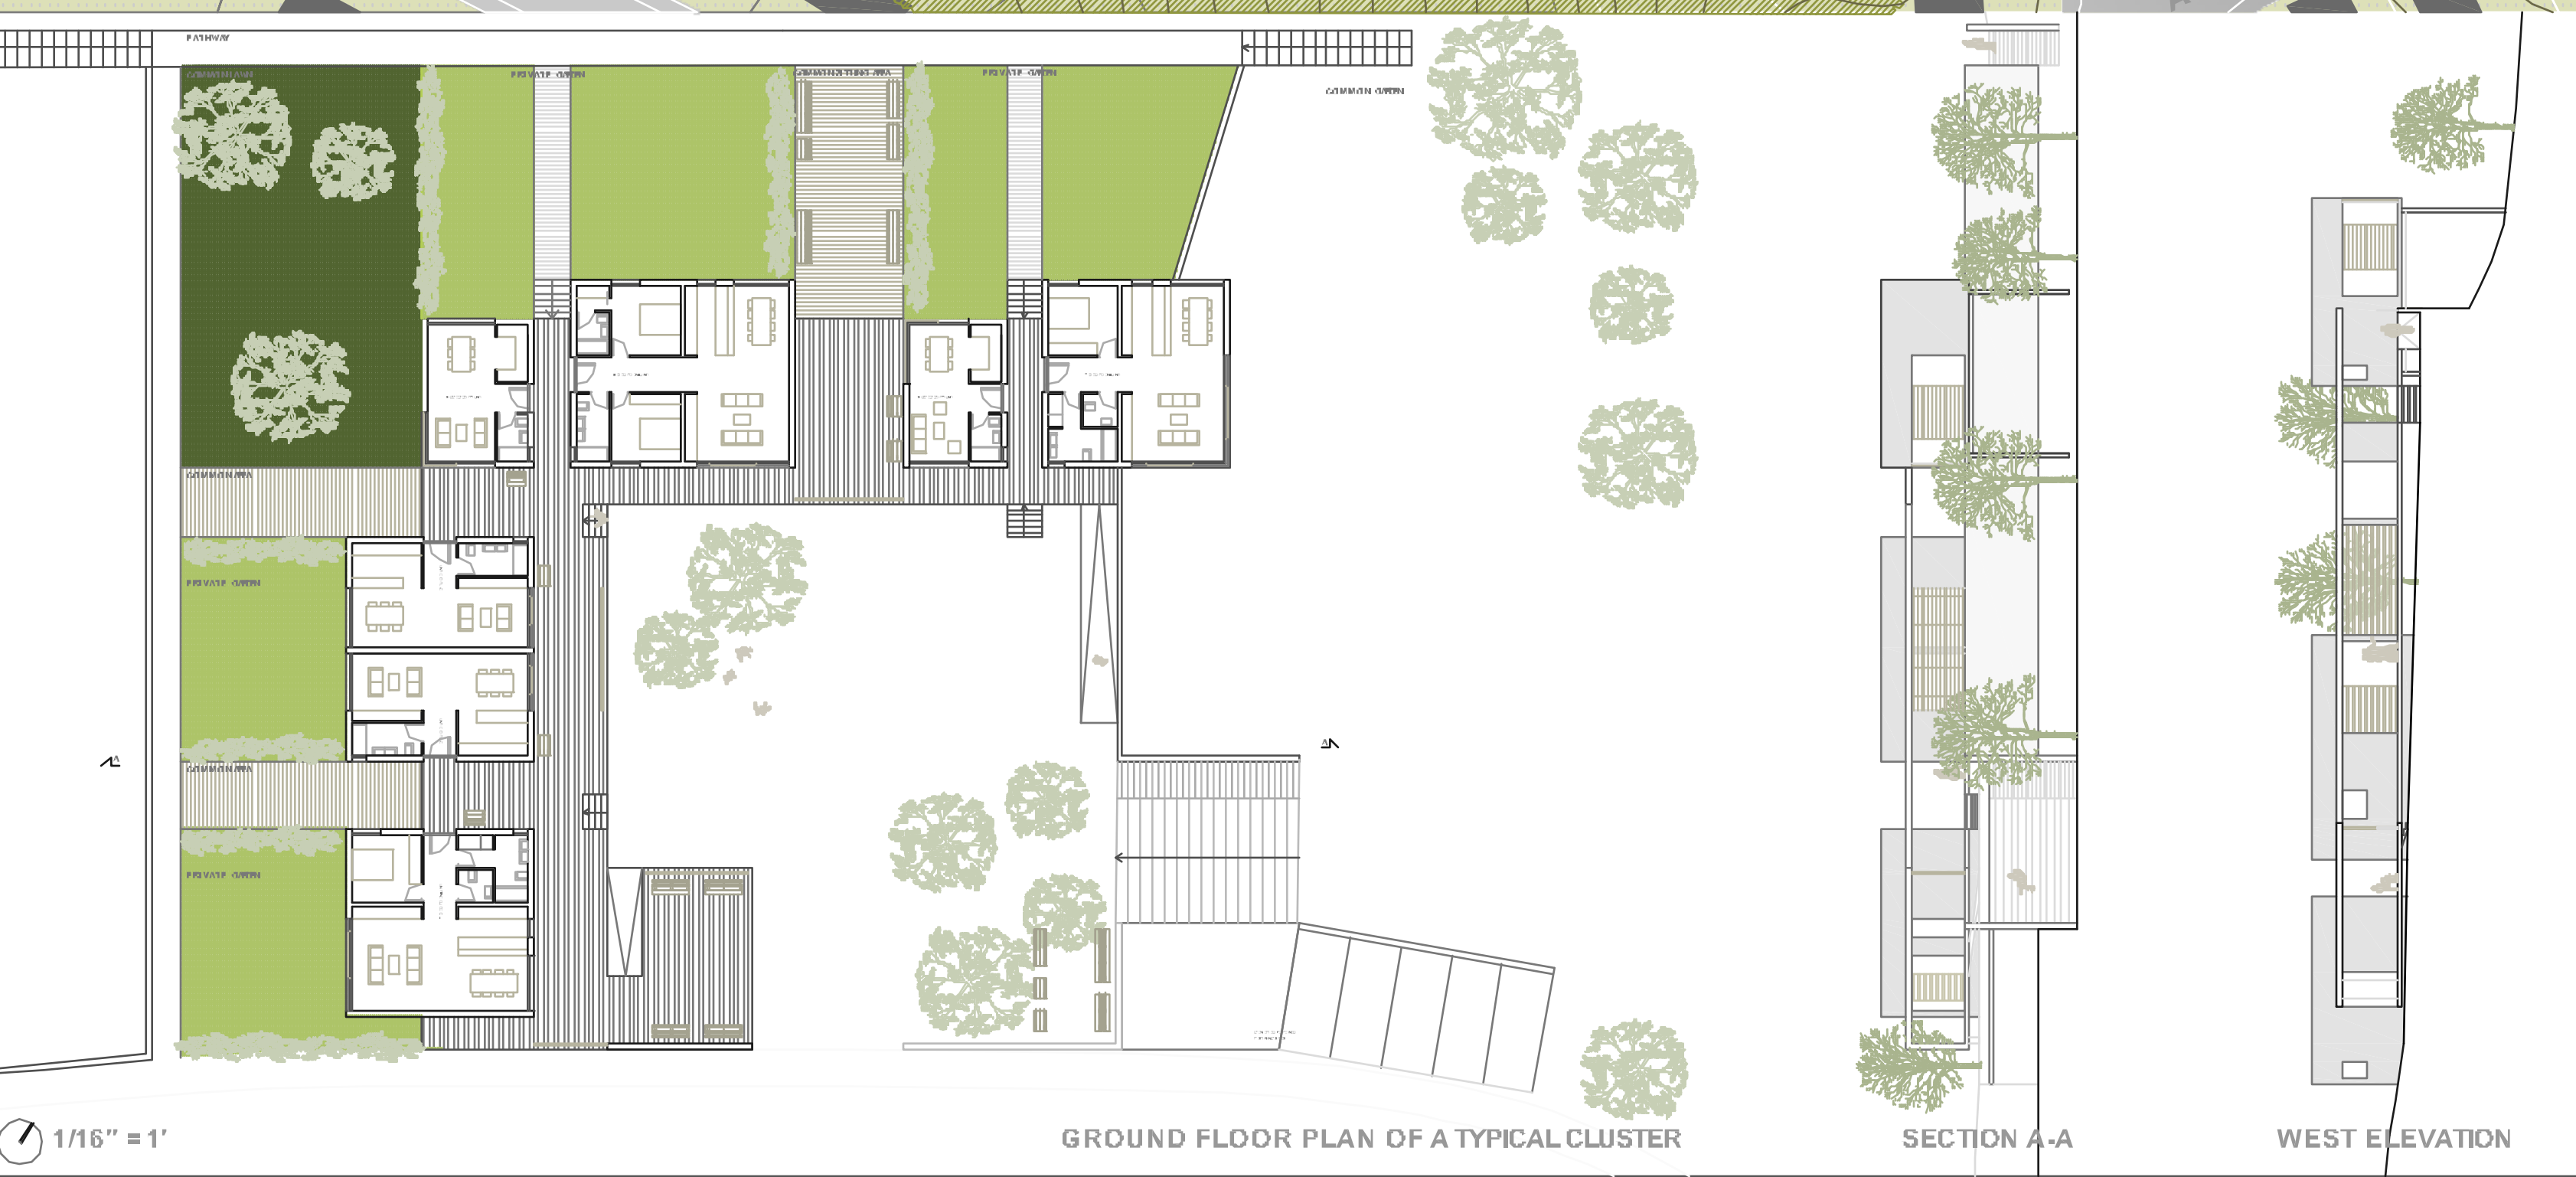

TREE HOUSE

The concept is based on the opportunity for older people to experience nature and panoramic views from a tree house. The site's dynamic topography ensures microclimates similar to mountains and canyons that are connected with the pedestrian panorama bridge. The tree house platform is on the bridge level and is also accessible for disabled people (wheelchairs etc).